


CL REZONING PROJECT - PROPERTY NOTIFICATION MAP

[Yellow box] = AREA WITHIN ZONE +100 BEYOND

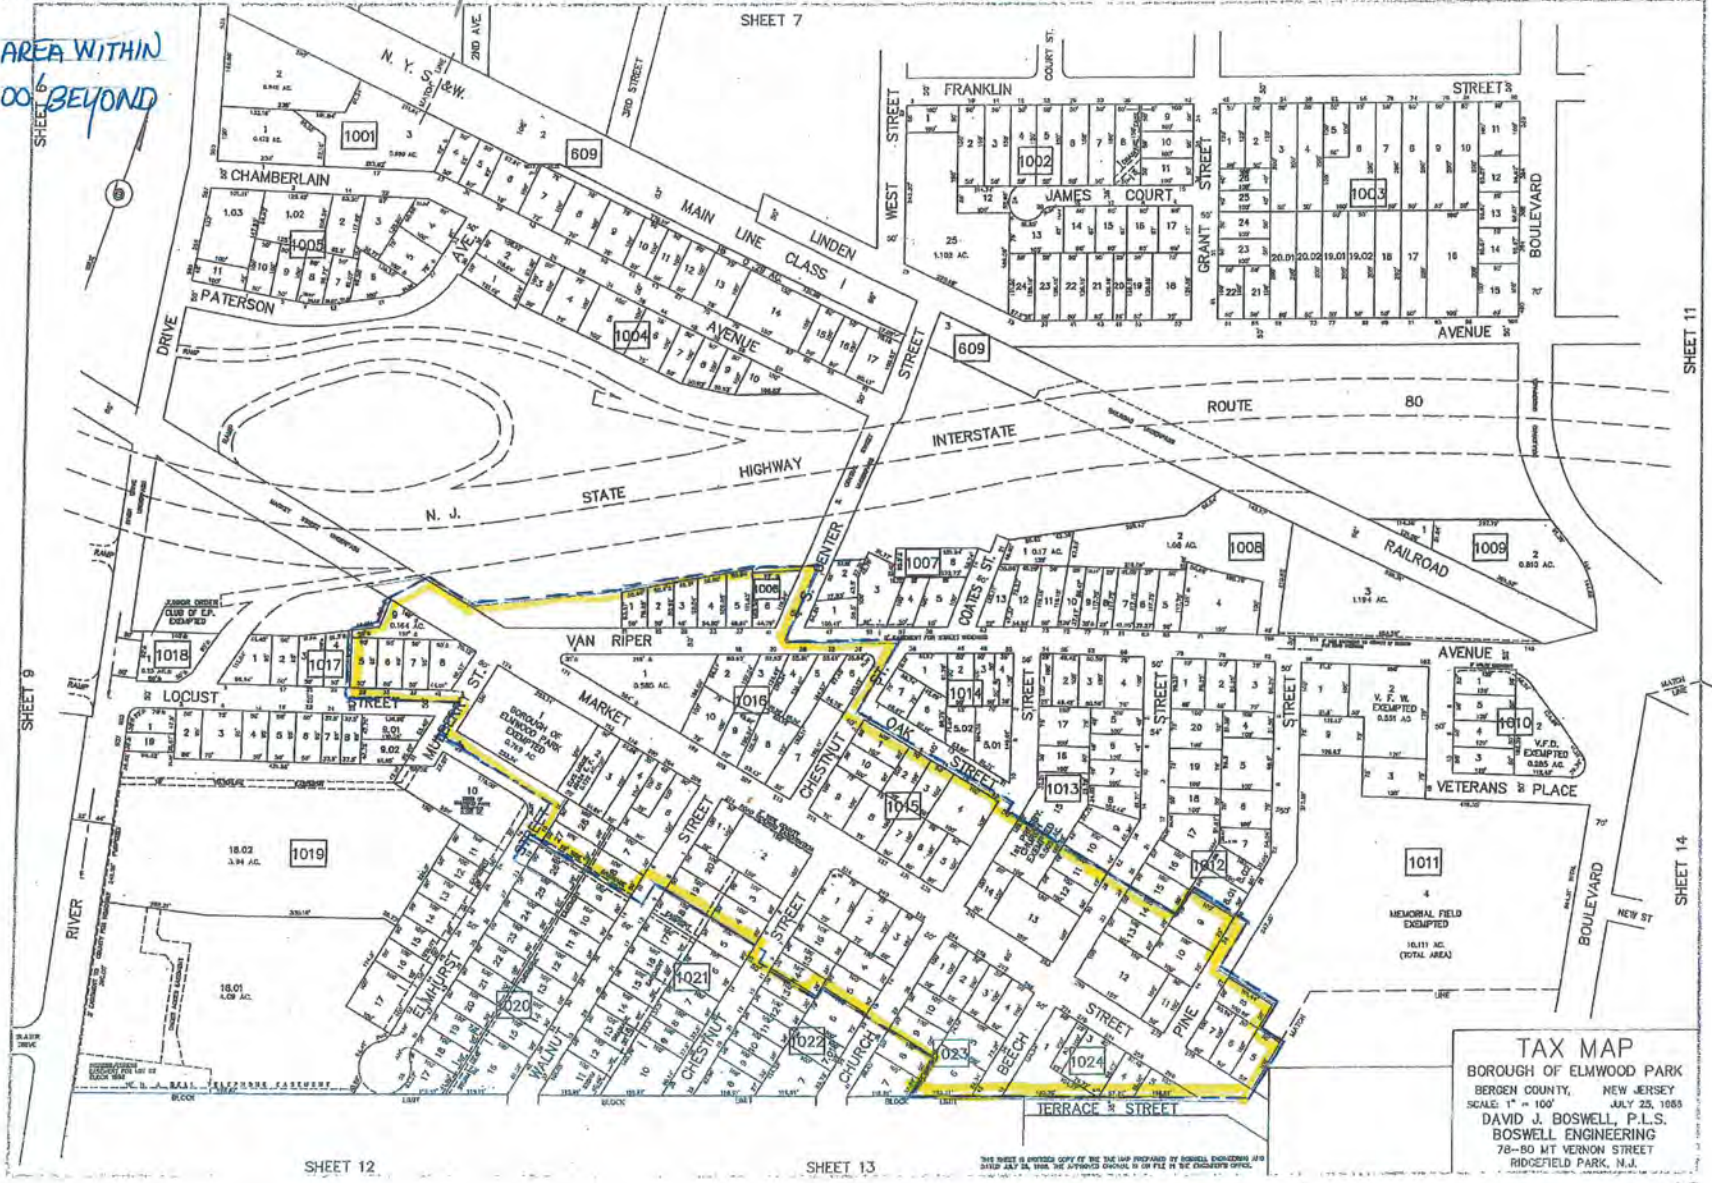

**TAX MAP**  
 BOROUGH OF ELMWOOD PARK  
 BERGEN COUNTY, NEW JERSEY  
 SCALE: 1" = 100'  
 JULY 25, 1985  
 DAVID J. BOSWELL, P.L.S.  
 BOSWELL ENGINEERING  
 78-80 MT VERNON STREET  
 RIDGEFIELD PARK, N.J.


SHEET 12

SHEET 13

THIS SHEET IS PARTIAL COPY OF THE TAX MAP PREPARED BY BOSWELL ENGINEERING AND DATED JULY 24, 1985. THE APPROVED ORIGINAL IS ON FILE IN THE ENGINEER'S OFFICE.

# CL REZONING PROJECT - PROPERTY NOTIFICATION MAP

**[Yellow Highlight]** = AREA WITHIN CL ZONE AND 100' BEYOND

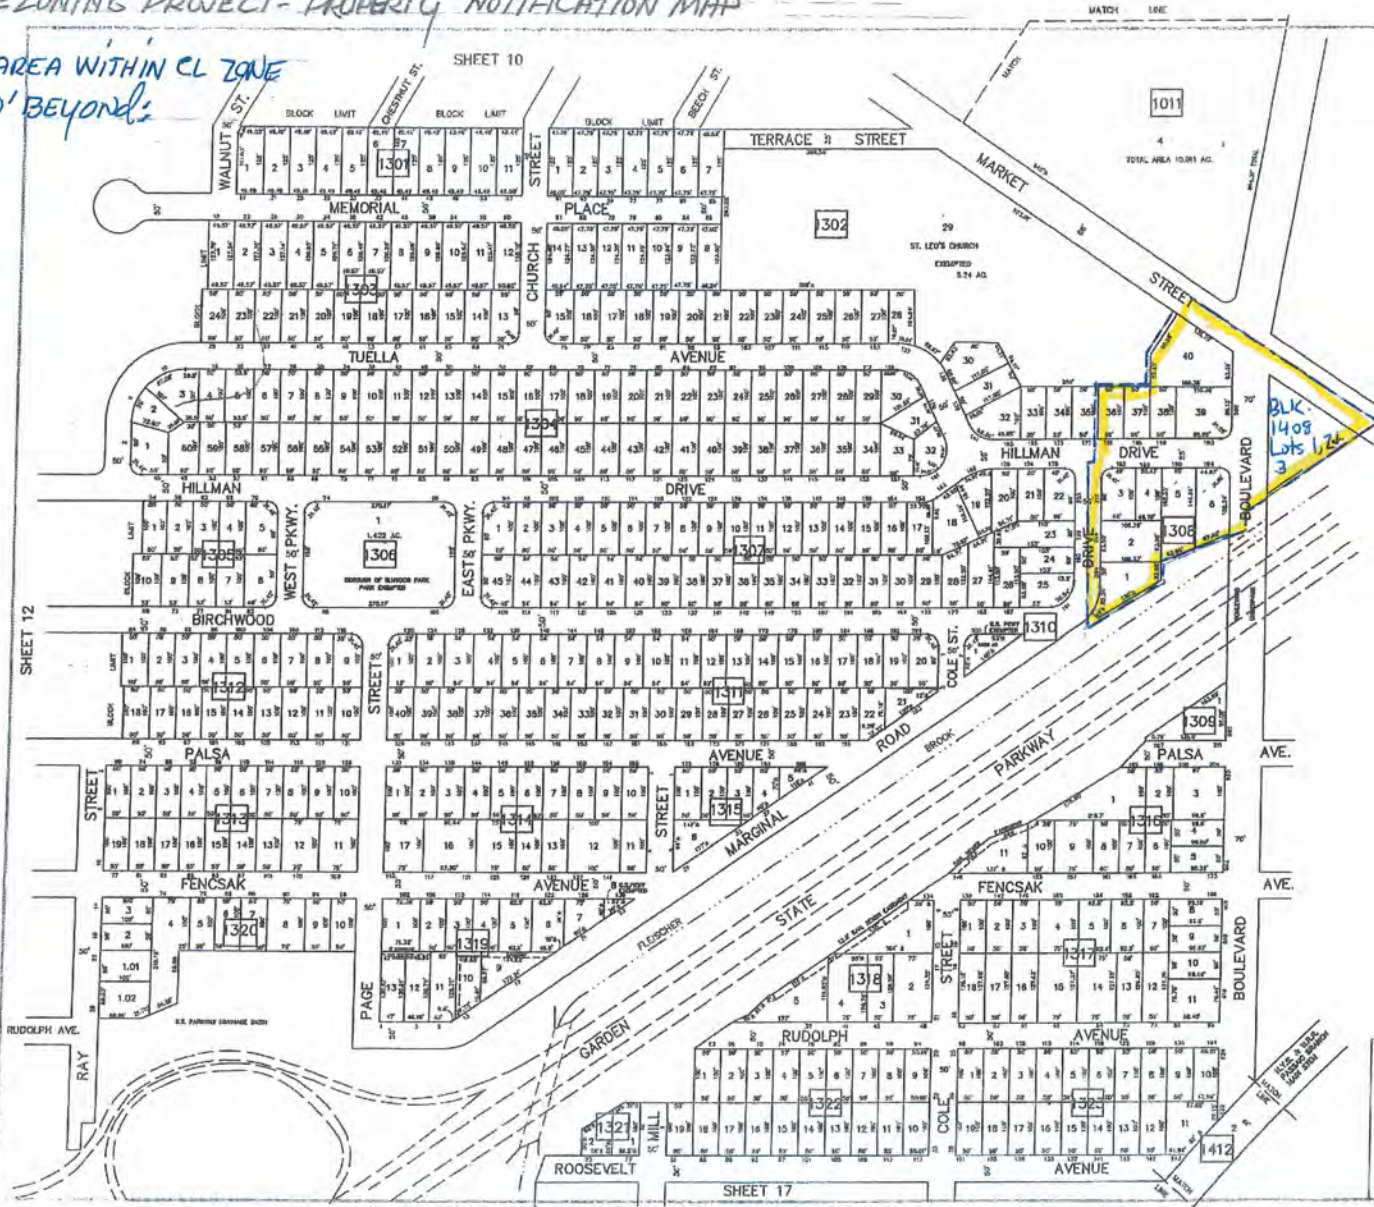

THIS MAP IS NUMBERED COPY OF THE TAX MAP PREPARED BY BOSWELL ENGINEERING AND BASED JULY 25, 1988. THE APPROVED ORIGINAL IS ON FILE IN THE ENGINEER'S OFFICE.


**TAX MAP**  
 BOROUGH OF ELMWOOD PARK  
 BERGEN COUNTY, NEW JERSEY  
 SCALE: 1" = 100'  
 JULY 25, 1988  
**DAVID J. BOSWELL, P.L.S.**  
 BOSWELL ENGINEERING  
 78-80 MT VERNON STREET  
 RIDGEFIELD PARK, N.J.

C.L. REZONING PROJECT PROPERTY NOTIFICATION MAP

AREA WITHIN ZONE +

100' BEYOND

BOROUGH OF FAIRLAWN  
BERGEN COUNTY

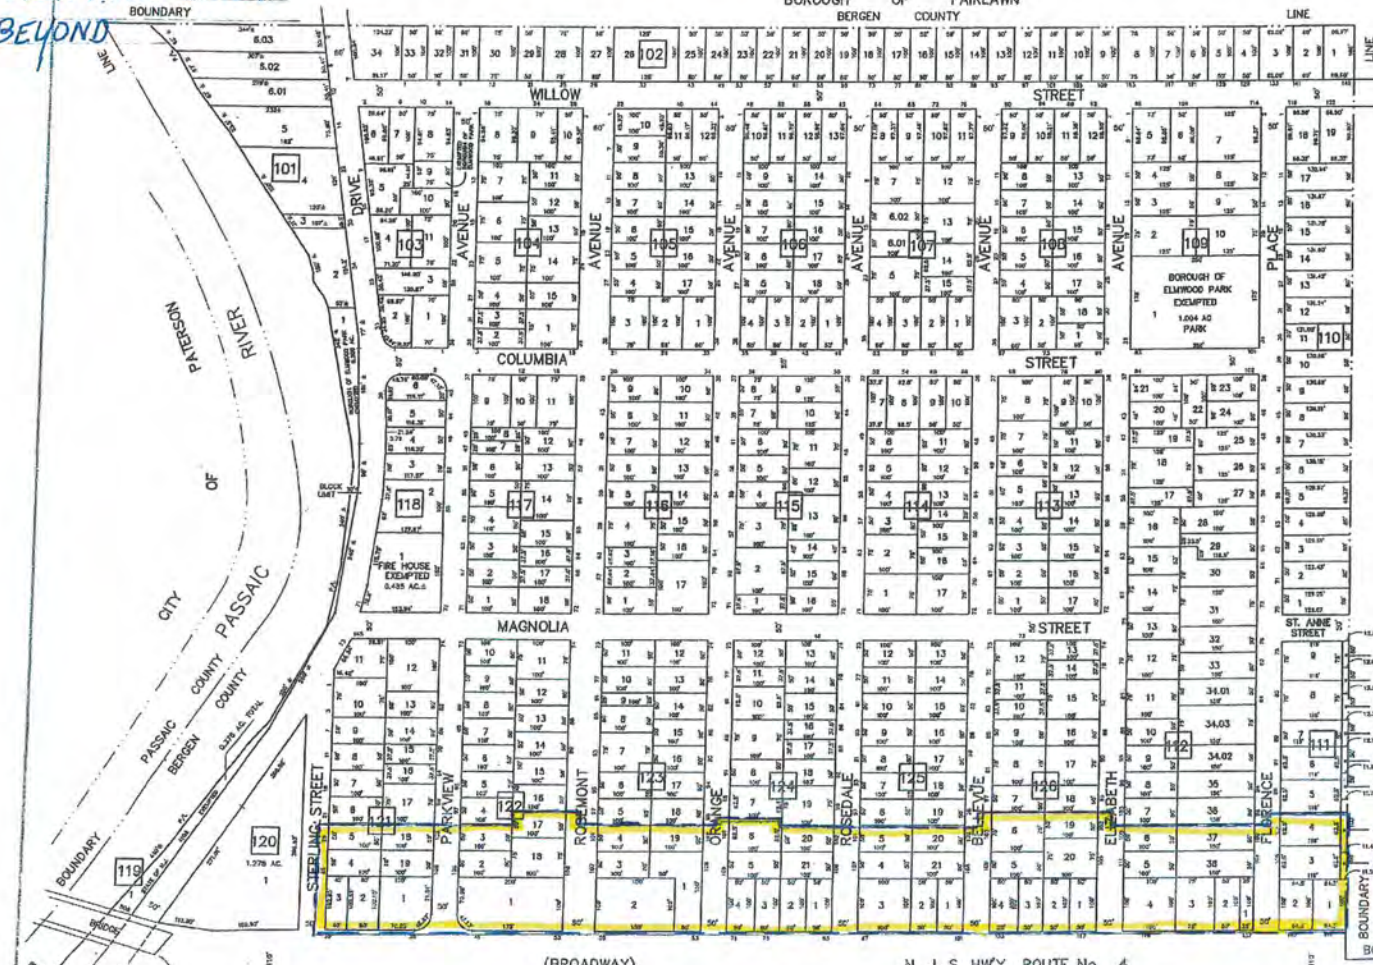

BOROUGH OF FAIRLAWN  
BERGEN COUNTY

(BROADWAY)

N. J. S. HWY ROUTE No. 4

SHEET 3

SHEET 2

THIS SHEET IS ISSUED AS A COPY OF THE TAX MAP PREPARED BY RECORD ENGINEERS AND SURVEYORS, INC. IN ACCORDANCE WITH THE APPROVED ORDINANCE OF THE BOROUGH OF FAIRLAWN, NEW JERSEY.

TAX MAP  
BOROUGH OF ELMWOOD PARK  
BERGEN COUNTY, NEW JERSEY  
SCALE: 1" = 100'  
JULY 25, 1995  
DAVID J. BOSWELL, P.L.S.  
BOSWELL ENGINEERING  
78-80 MT. VERNON STREET  
RIDGEFIELD PARK, N.J.

CL - REZONING PROJECT - PROPERTY NOTIFICATION MAP

**[Yellow Box]** = AREA WITHIN ZONE AND 100' BEYOND



THIS SHEET IS QUOTED COPY OF THE TAX MAP PREPARED BY BOSWELL ENGINEERING AND DATED JULY 25, 1988. THE APPROVED ORIGINAL IS ON FILE IN THE ENGINEER'S OFFICE.

**TAX MAP**  
 BOROUGH OF ELMWOOD PARK  
 BERGEN COUNTY, NEW JERSEY  
 SCALE: 1" = 100'  
 JULY 25, 1988  
 DAVID J. BOSWELL, P.L.S.  
 BOSWELL ENGINEERING  
 78-80 MT VERNON STREET  
 RIDGEFIELD PARK, N.J.